





CHESNNEY'S


Head Office: 194-202 Battersea Park Road, Battersea, London SW11 4ND
Telephone: 020 7627 1410 Fax: 020 7622 1078
Web Site: www.chesneys.co.uk E mail: sales@chesneys.co.uk

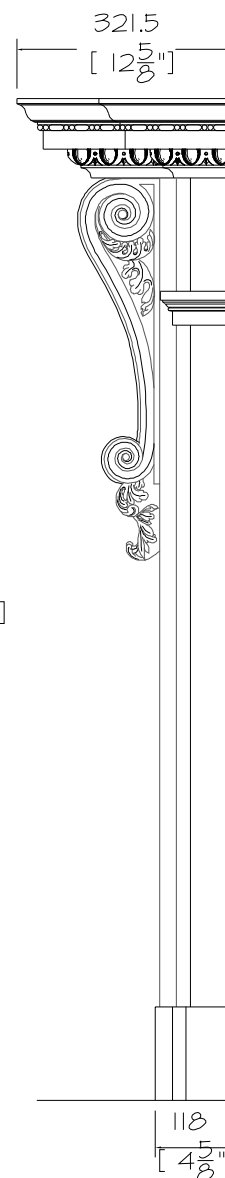

SIDE ELEVATION

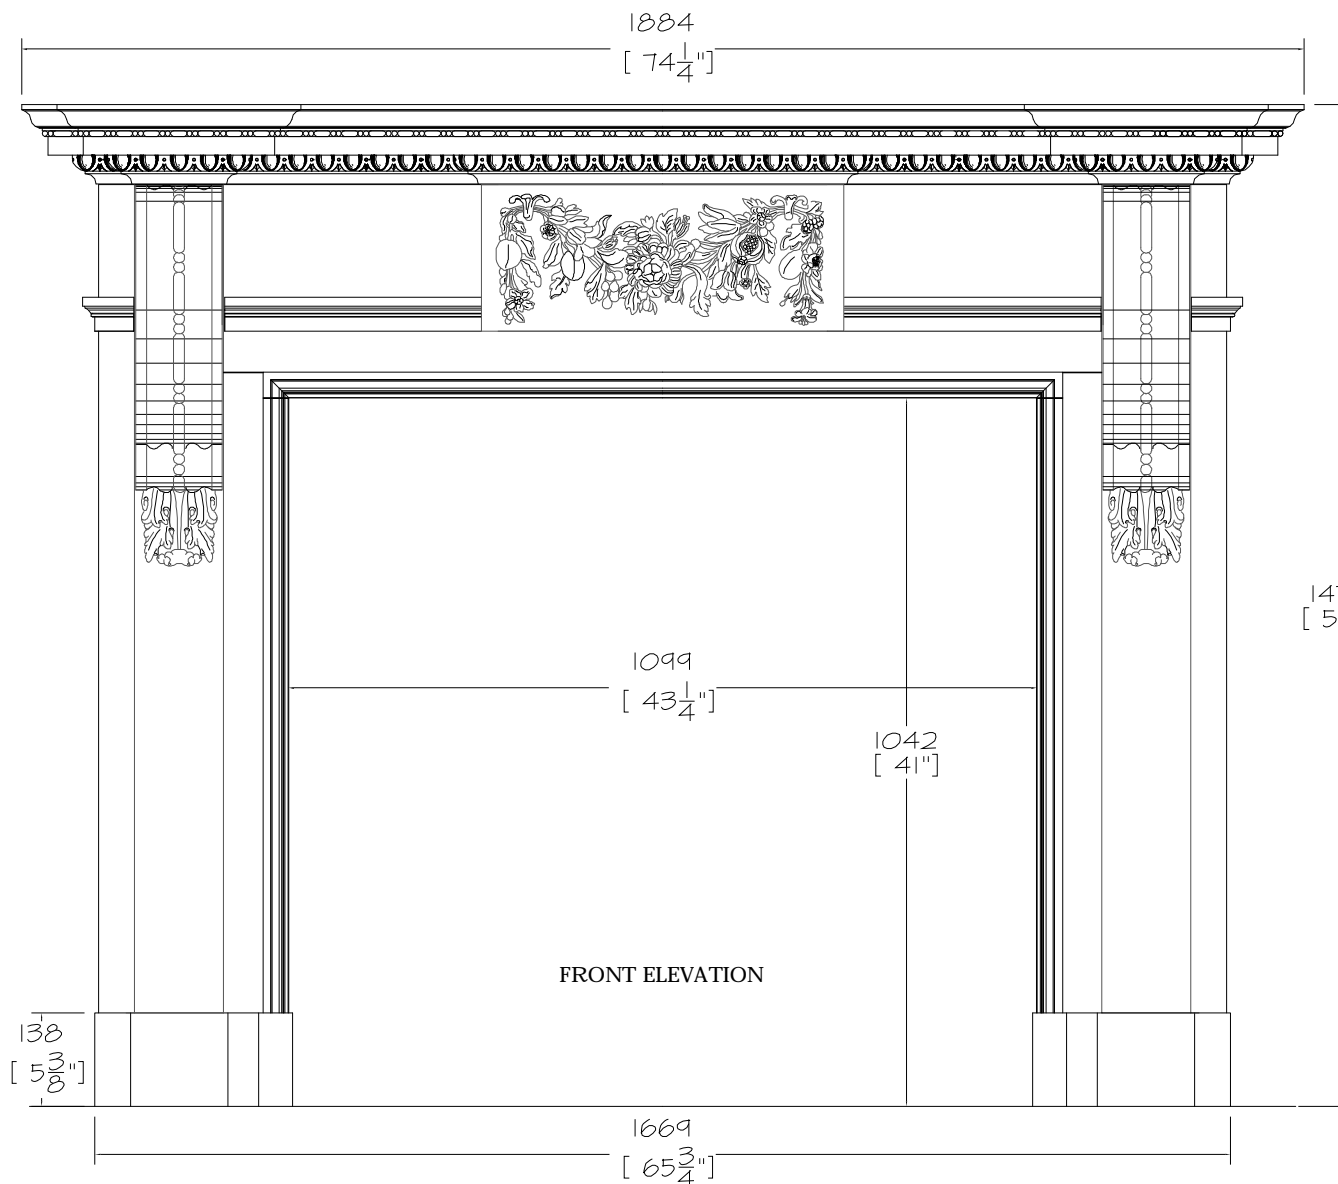

FRONT ELEVATION

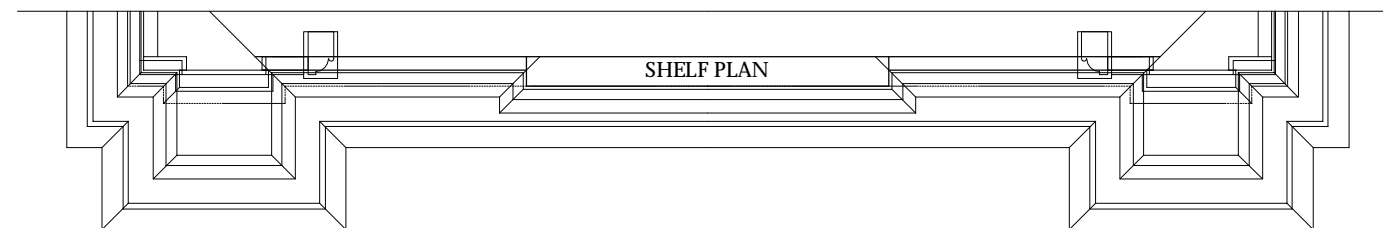

SHELF PLAN

Palladian

Date: 26/02/10 Scale: NTS @ A4

DRAWING NO.9156r6