

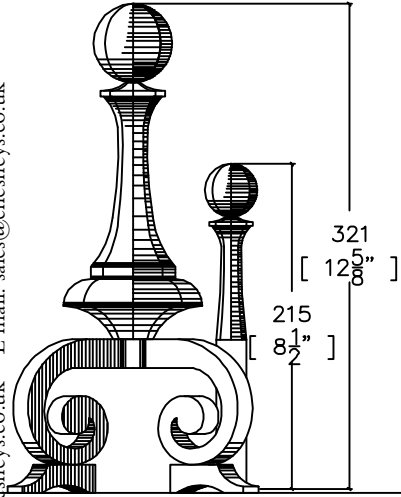



Head Office: 194-202 Battersea Park Road, Battersea, London SW11 4ND
 Telephone: 020 7627 1410 Fax: 020 7622 1078
 Web Site: www.chesneys.co.uk E mail: sales@chesneys.co.uk

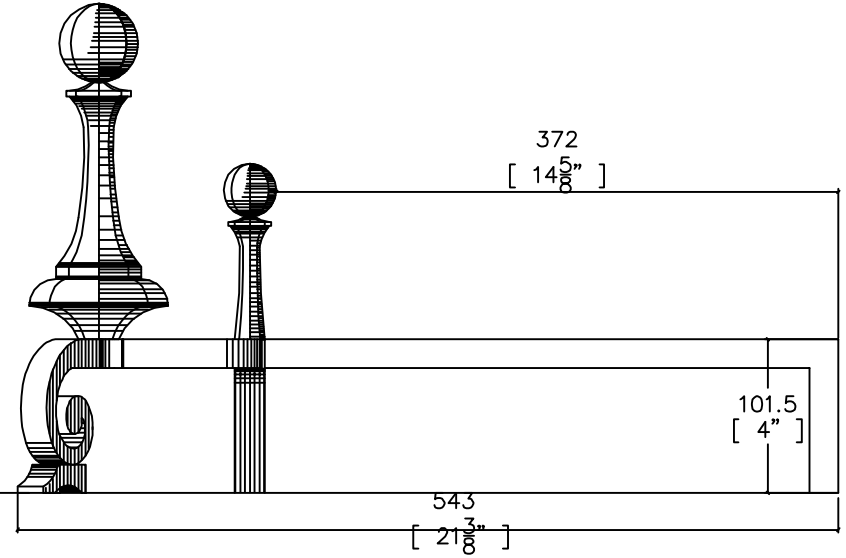


FRONT ELEVATION

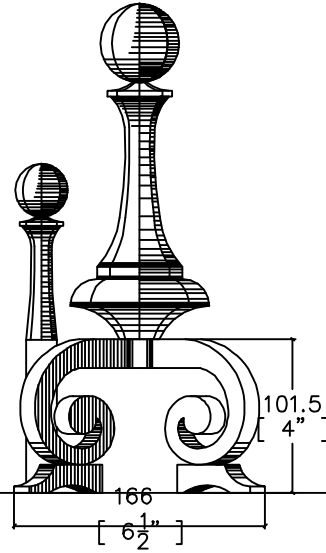

SIDE ELEVATION

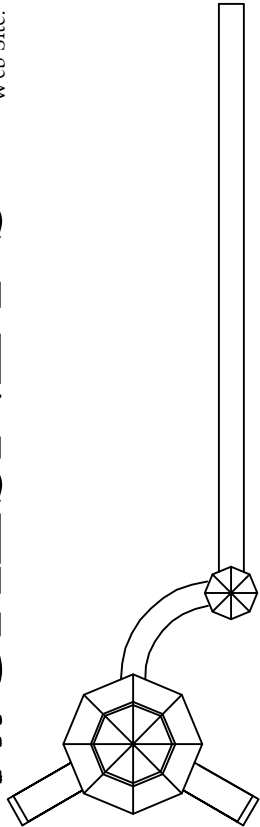


PLAN

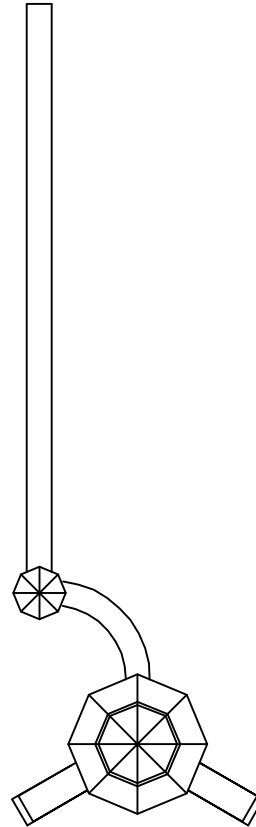


Bevan Andiron

Date: 06/02/07 Scale: 1:5 @ A4


DRAWING NO.12674

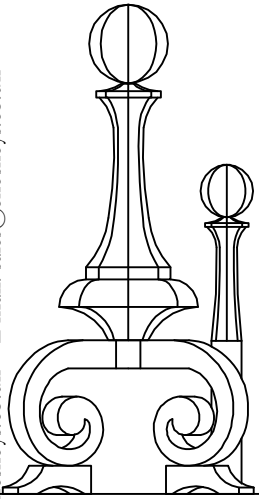


FRONT ELEVATION

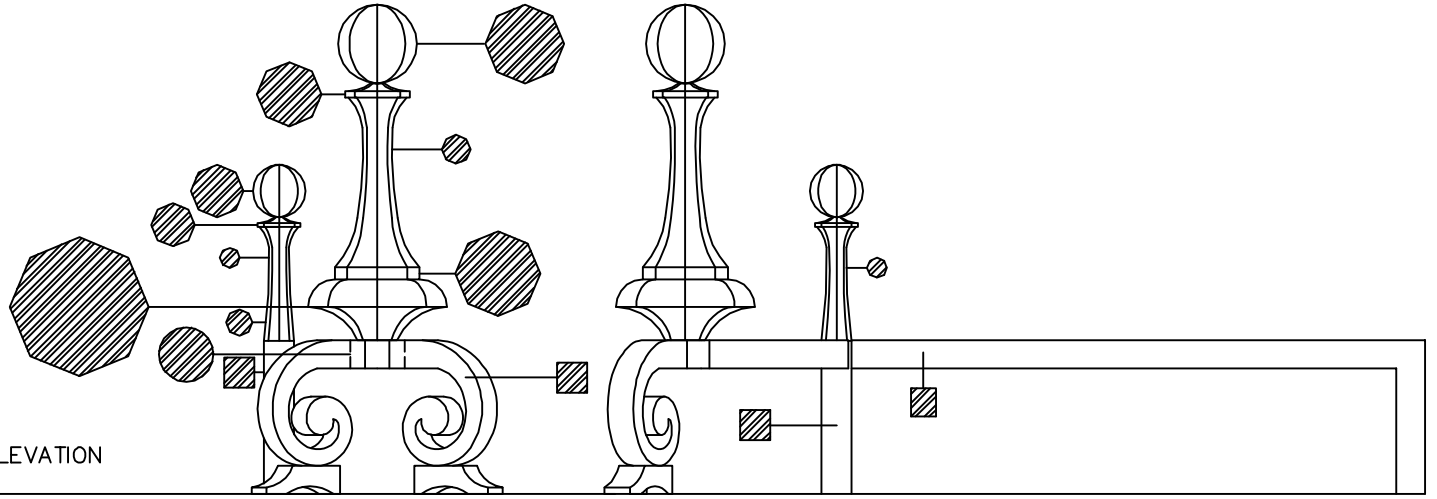

SIDE ELEVATION

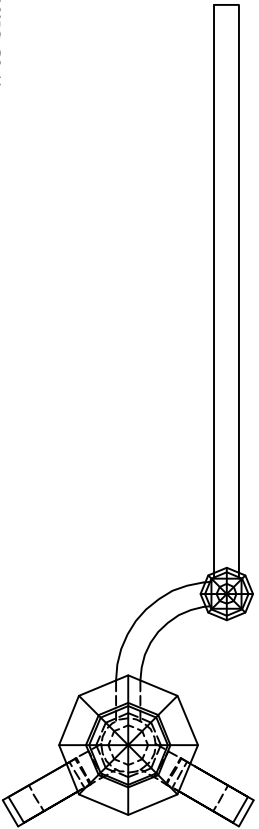

PLAN

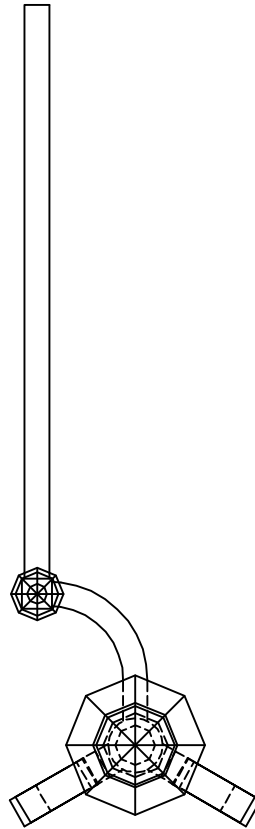

Bevan Andiron

Date: 06/02/07 Scale: 1:5 @ A4

DRAWING NO.12674