


FRONT ELEVATION

SIDE ELEVATION

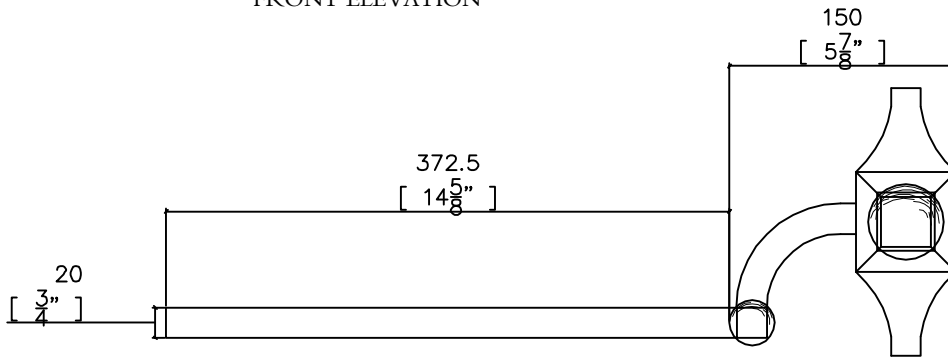


PLAN

Newton Andiron

Date:02/08/07 Scale: 1:5 @ A4

DRAWING NO.12673r2

Head Office: 194-202 Battersea Park Road, Battersea, London SW11 4ND
Telephone: 020 7627 1410 Fax: 020 7622 1078
Web Site: www.chesneys.co.uk E mail: sales@chesneys.co.uk

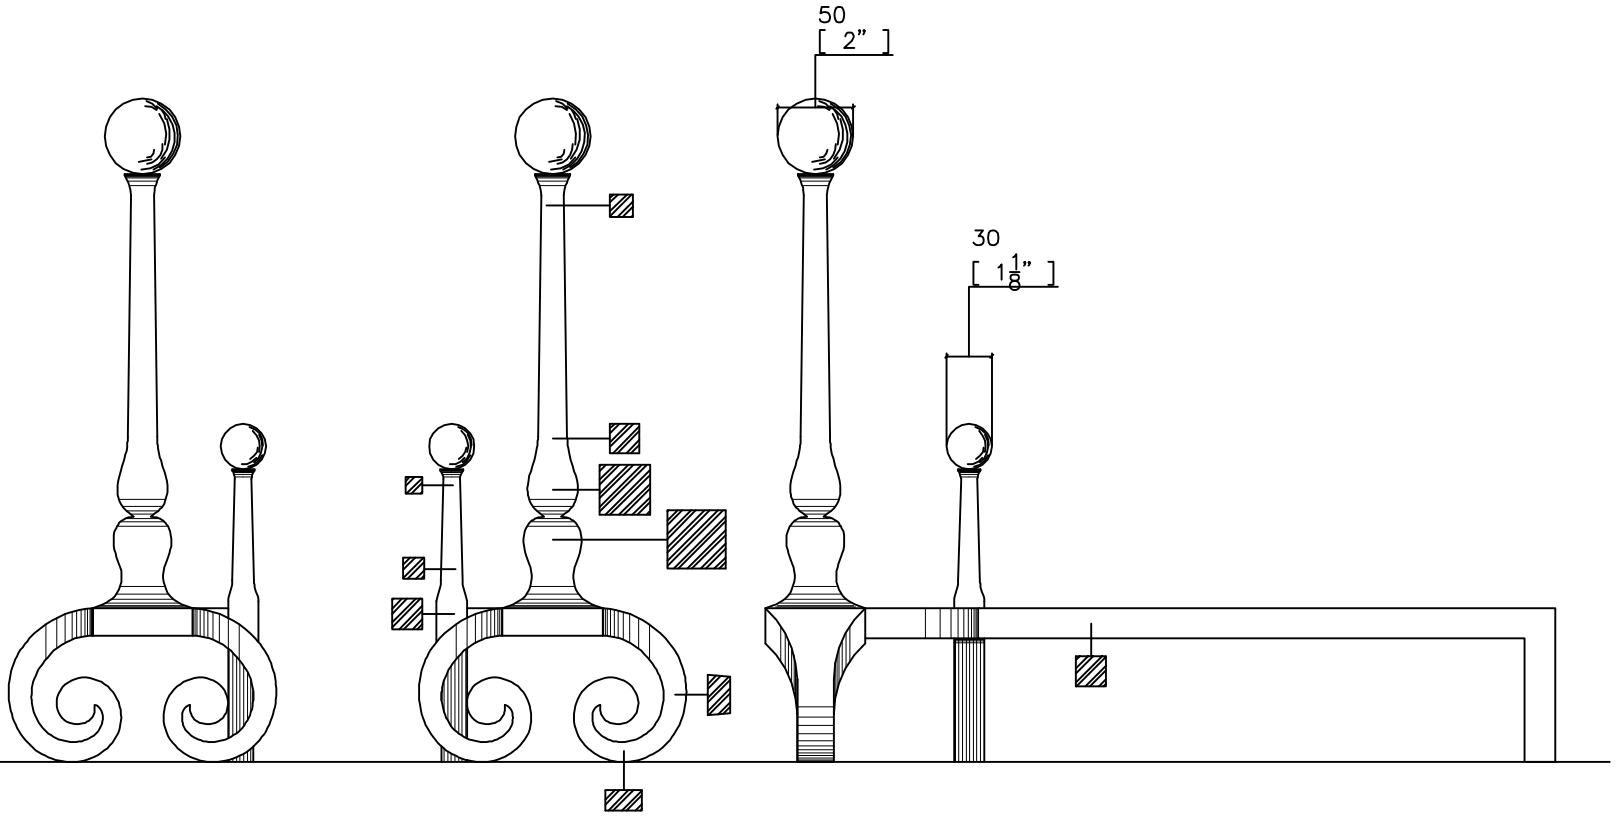

FRONT ELEVATION

SIDE ELEVATION



PLAN

Newton Andiron

Date:02/08/07 Scale: 1:5 @ A4

DRAWING NO.12673r2