



FRONT ELEVATION

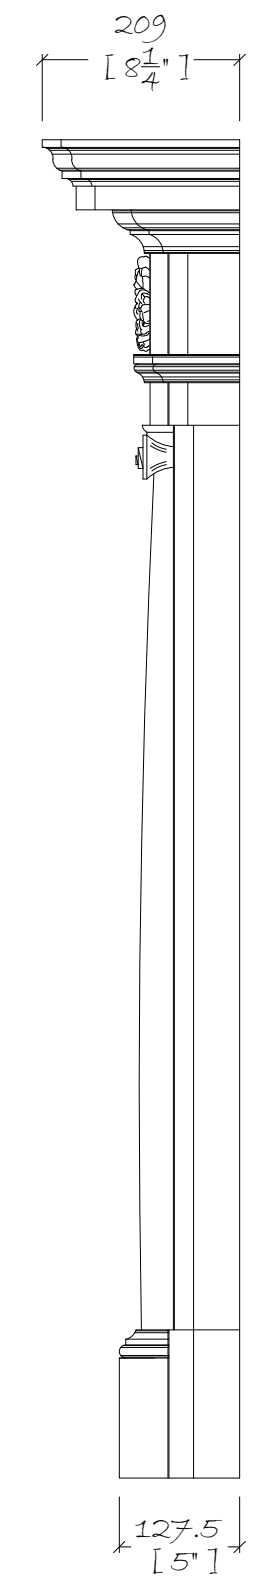

SIDE ELEVATION

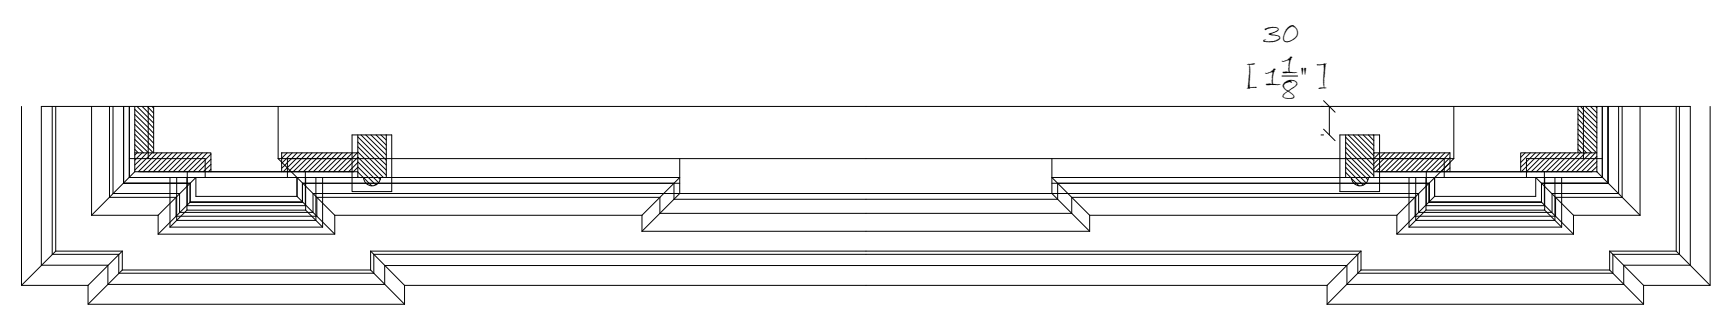

PLAN

CDM Regulations - Design Risk Assessment  
 The size and shape of individual stones for this project have been designed to satisfy the overall design requirements for the building, bill of quantities or specific project specification.  
 All persons handling and installing such stones should be aware that there are risks associated with this type of work, which cannot be designed out.

Limestones & Marble are a natural material and may vary in texture, color and veining intensity.  
 Please consider a dimensional tolerance of 1/4"

© CHESNEYS 2017

**CHESNEYS**

HEAD OFFICE:  
 194-202 BATTERSEA PARK ROAD, BATTERSEA, LONDON  
 TELEPHONE: +44 (0) 20 7627 1410  
 WEB SITE: WWW.CHESNEYS.CO.UK  
 E MAIL: SALES@CHESNEYS.CO.UK

Notes:

Client:

Collection:  
**ARCHITECTURAL  
 COLLECTION**

Mantel:  
**THE  
 FLITCROFT**

Material:  
**LIMESTONE**

Mantel Weights:

JAMB / EACH:	36.62 KG
HEADER:	8.44 KG
FRIEZE:	23.33 KG
SHELF:	57.74 KG
<b>TOTAL MANTEL:</b>	<b>162.75 KG</b>

Drawn by:  
**LUIS VELA**

Date: <b>06/03/2018</b>	Scale: <b>1:8 @ A3</b>
----------------------------	---------------------------

Invoice Number:

Drawing No.:	Rev:
--------------	------