




457
[18"]
FRONT ELEVATION

 


PLAN

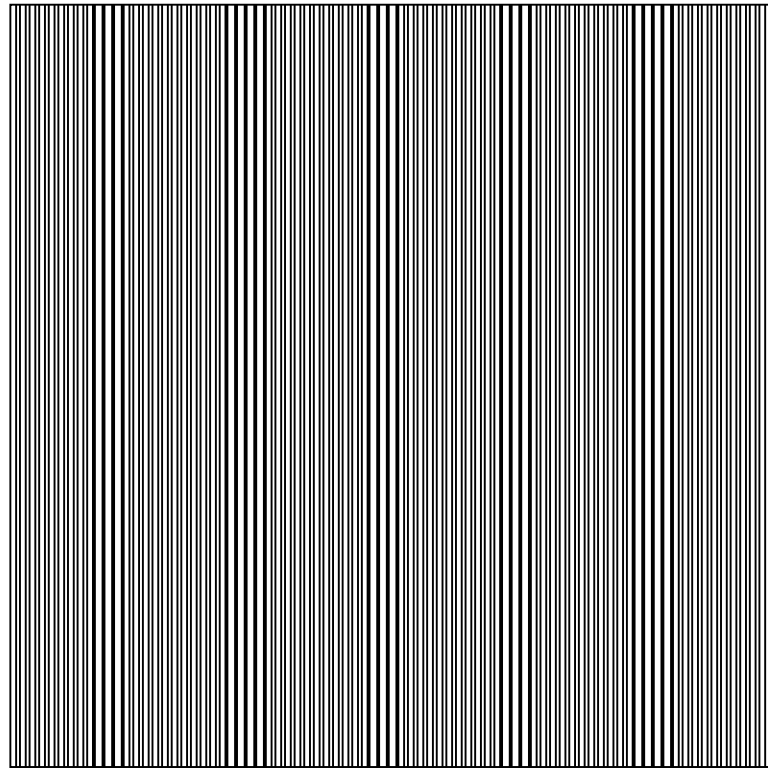

1009.5
[39 ³/₄ "]
FRONT ELEVATION

 


PLAN

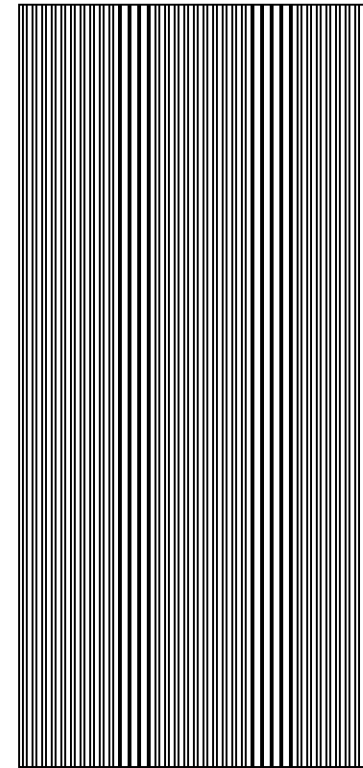

457
[18"]
FRONT ELEVATION



PLAN

 

1009.5
[39 ³/₄ "]
SIDE ELEVATION

18
[11
16 "]



Head Office: 194-202 Battersea Park Road, Battersea, London SW11 4ND
Telephone: 020 7627 1410 Fax: 020 7622 1078
Web Site: www.chesneys.co.uk E-mail: sales@chesneys.co.uk

Reeded Cast Iron Panels

Date: 01/08/07 Scale: 1:10 @ A4

DRAWING NO.9554