



457
[18"]

FRONT ELEVATION

 


PLAN

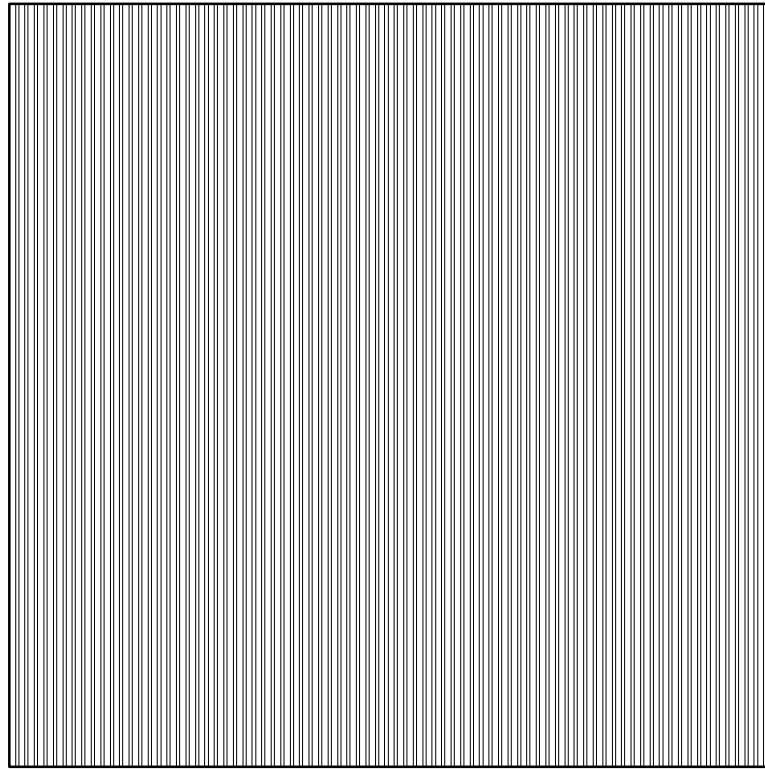


1009.5
[39³/₄"]

FRONT ELEVATION

 


PLAN

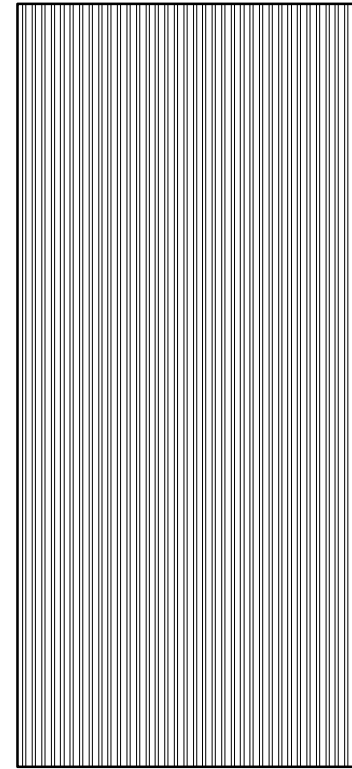


457
[18"]

FRONT ELEVATION

 

PLAN

 

1009.5
[39³/₄"]

SIDE ELEVATION

18
[11
16"]



CHESNEY'S

Head Office: 194-202 Battersea Park Road, Battersea, London SW11 4ND
Web Site: www.chesneys.co.uk Telephone: 020 7627 1410 Fax: 020 7622 1078
E mail: sales@chesneys.co.uk

Reeded Fibre Panels
Date: 12/01/11 Scale: 1:10 @ A4
DRAWING NO.9554/Fibre