

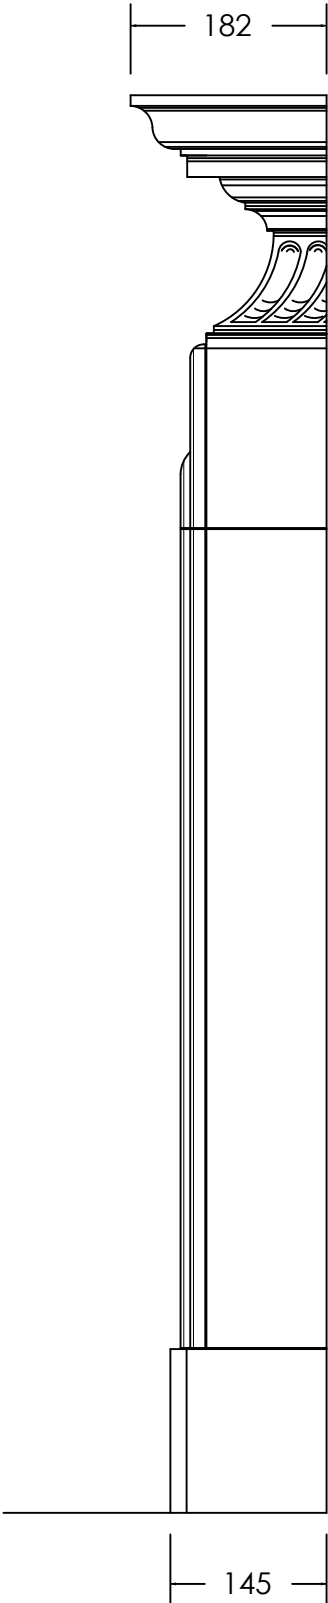


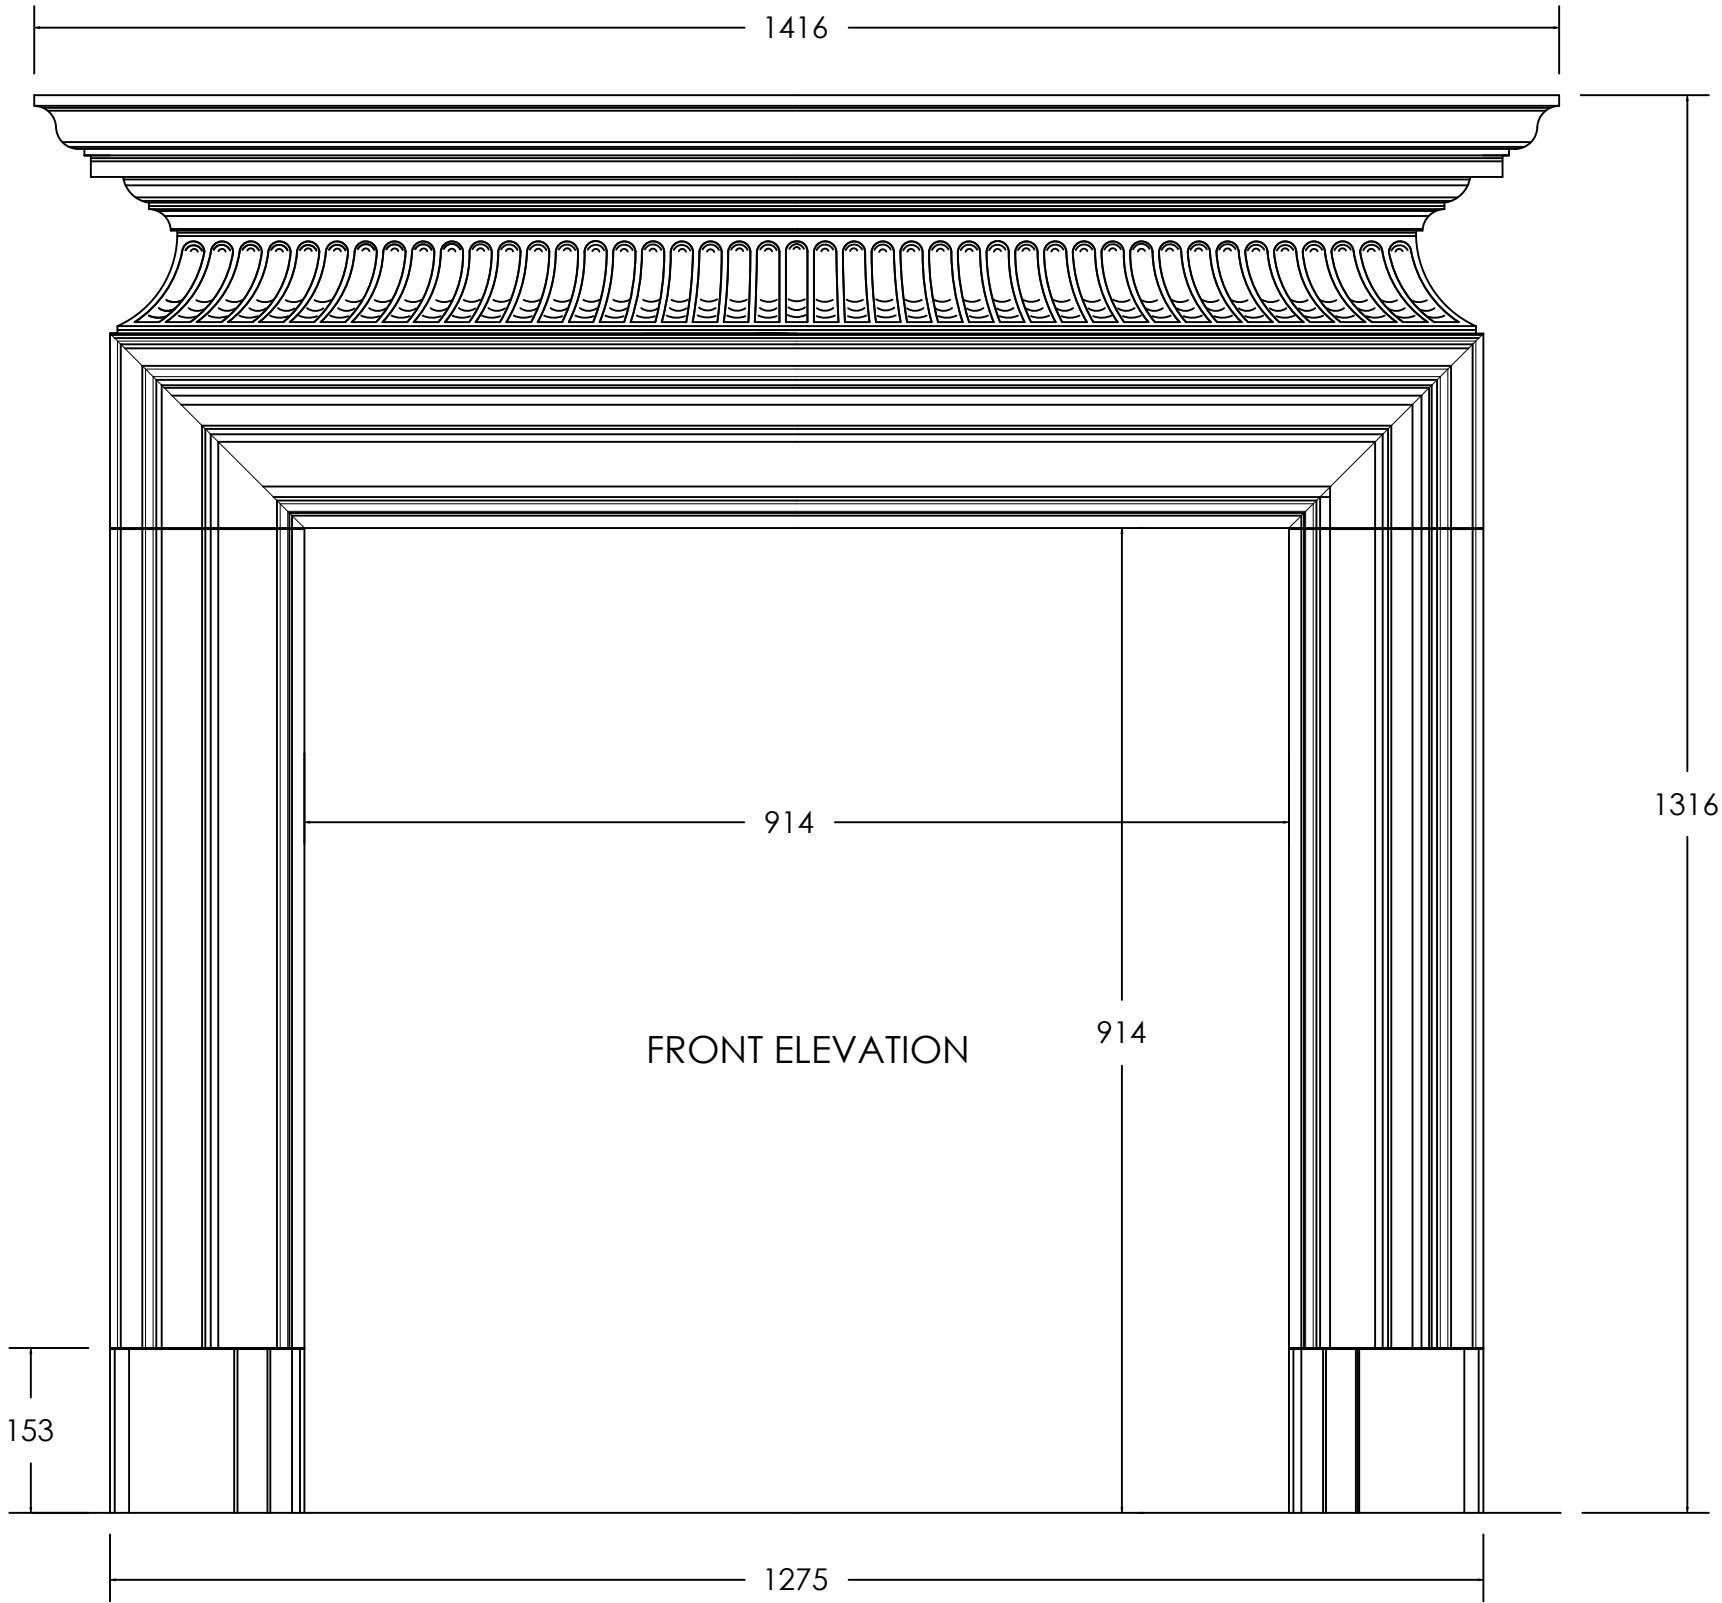

SIDE ELEVATION

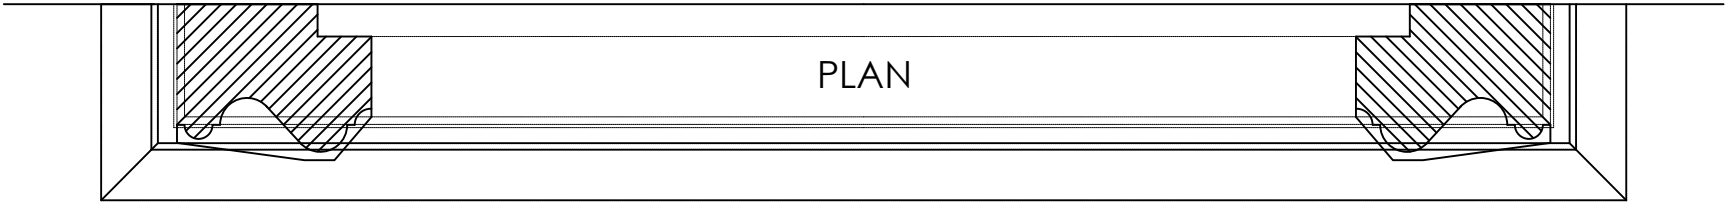

CHESNEYS

THE WALMER

15 NOV 2024

SCALE: 1:10 @A4