


Head Office: 194-202 Battersea Park Road, Battersea, London SW11 4ND  
 Telephone: 020 7627 1410 Fax: 020 7622 1078  
 Web Site: www.chesneys.co.uk E-mail: sales@chesneys.co.uk

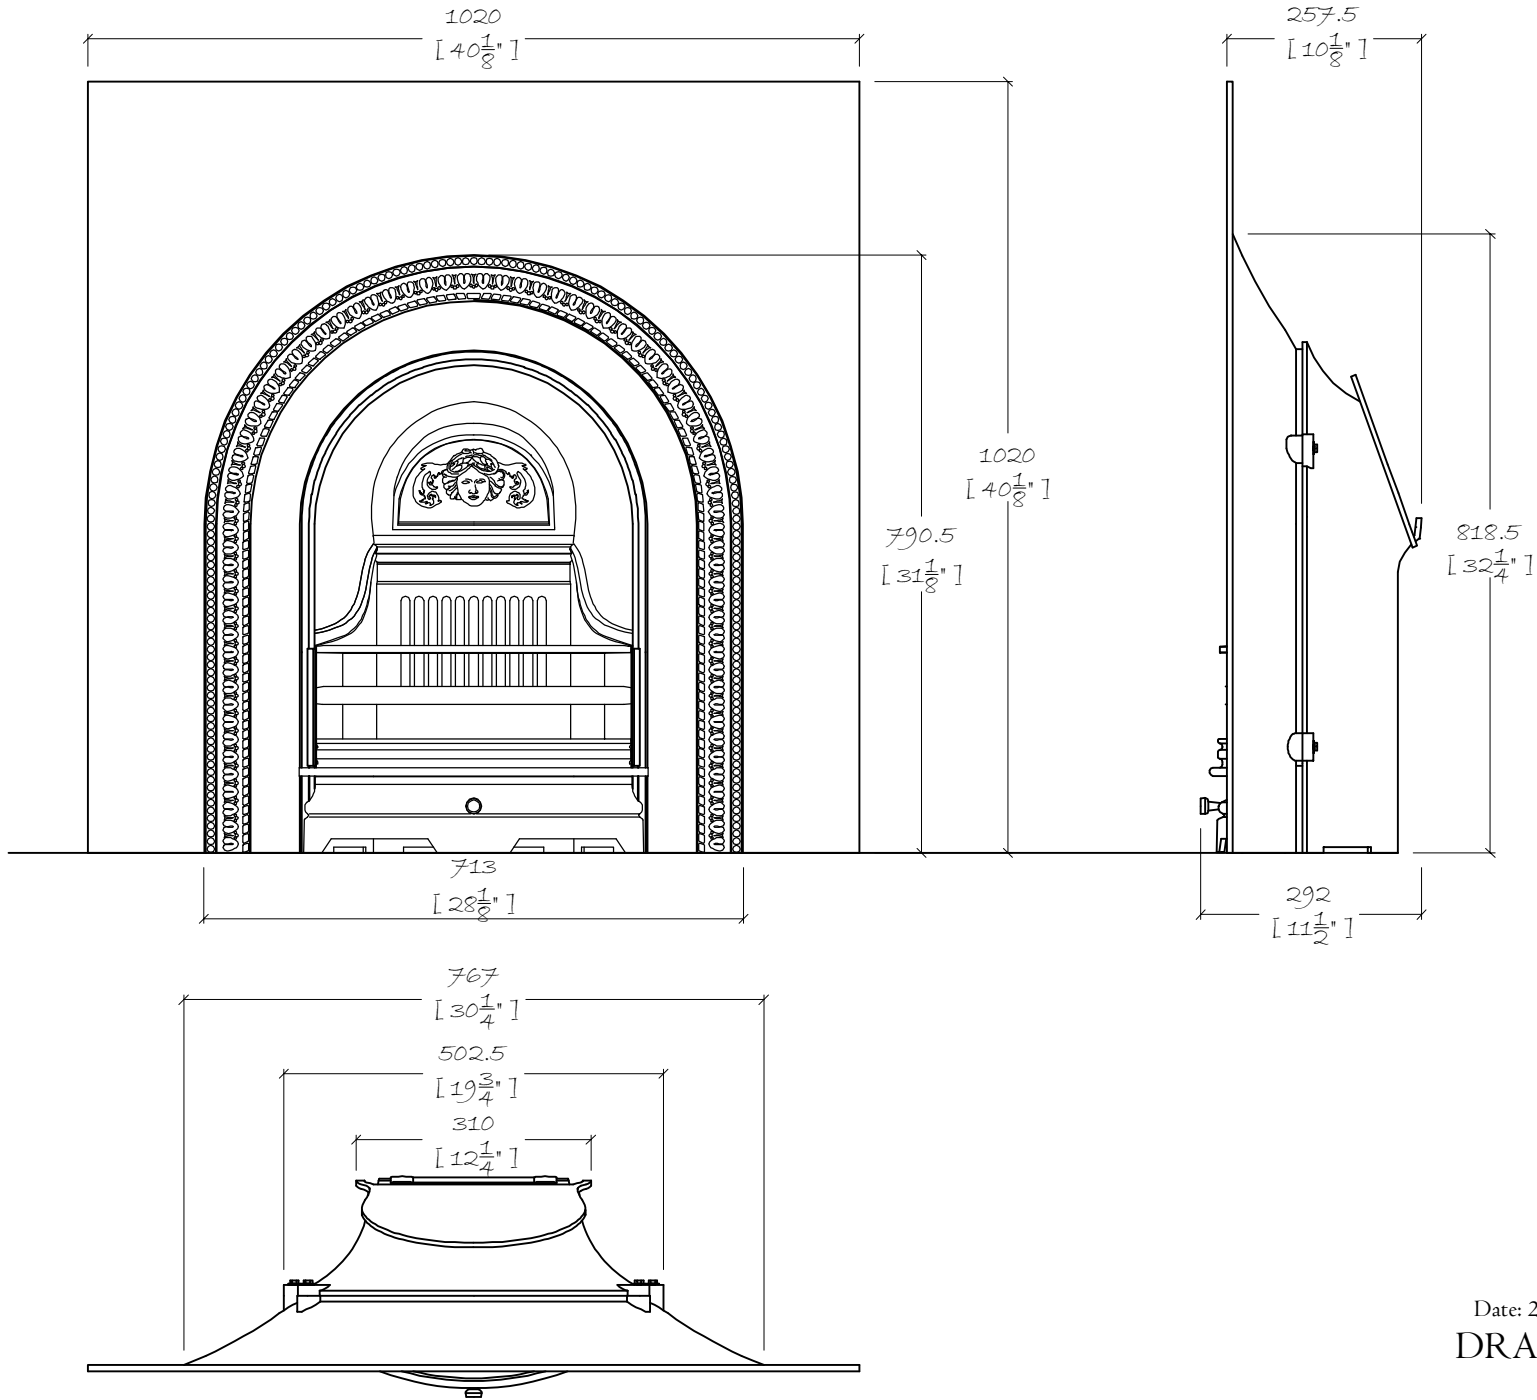

Britton No.1  
 Date: 26/02/09 Scale: 1:10 @ A4  
 DRAWING NO.13366