
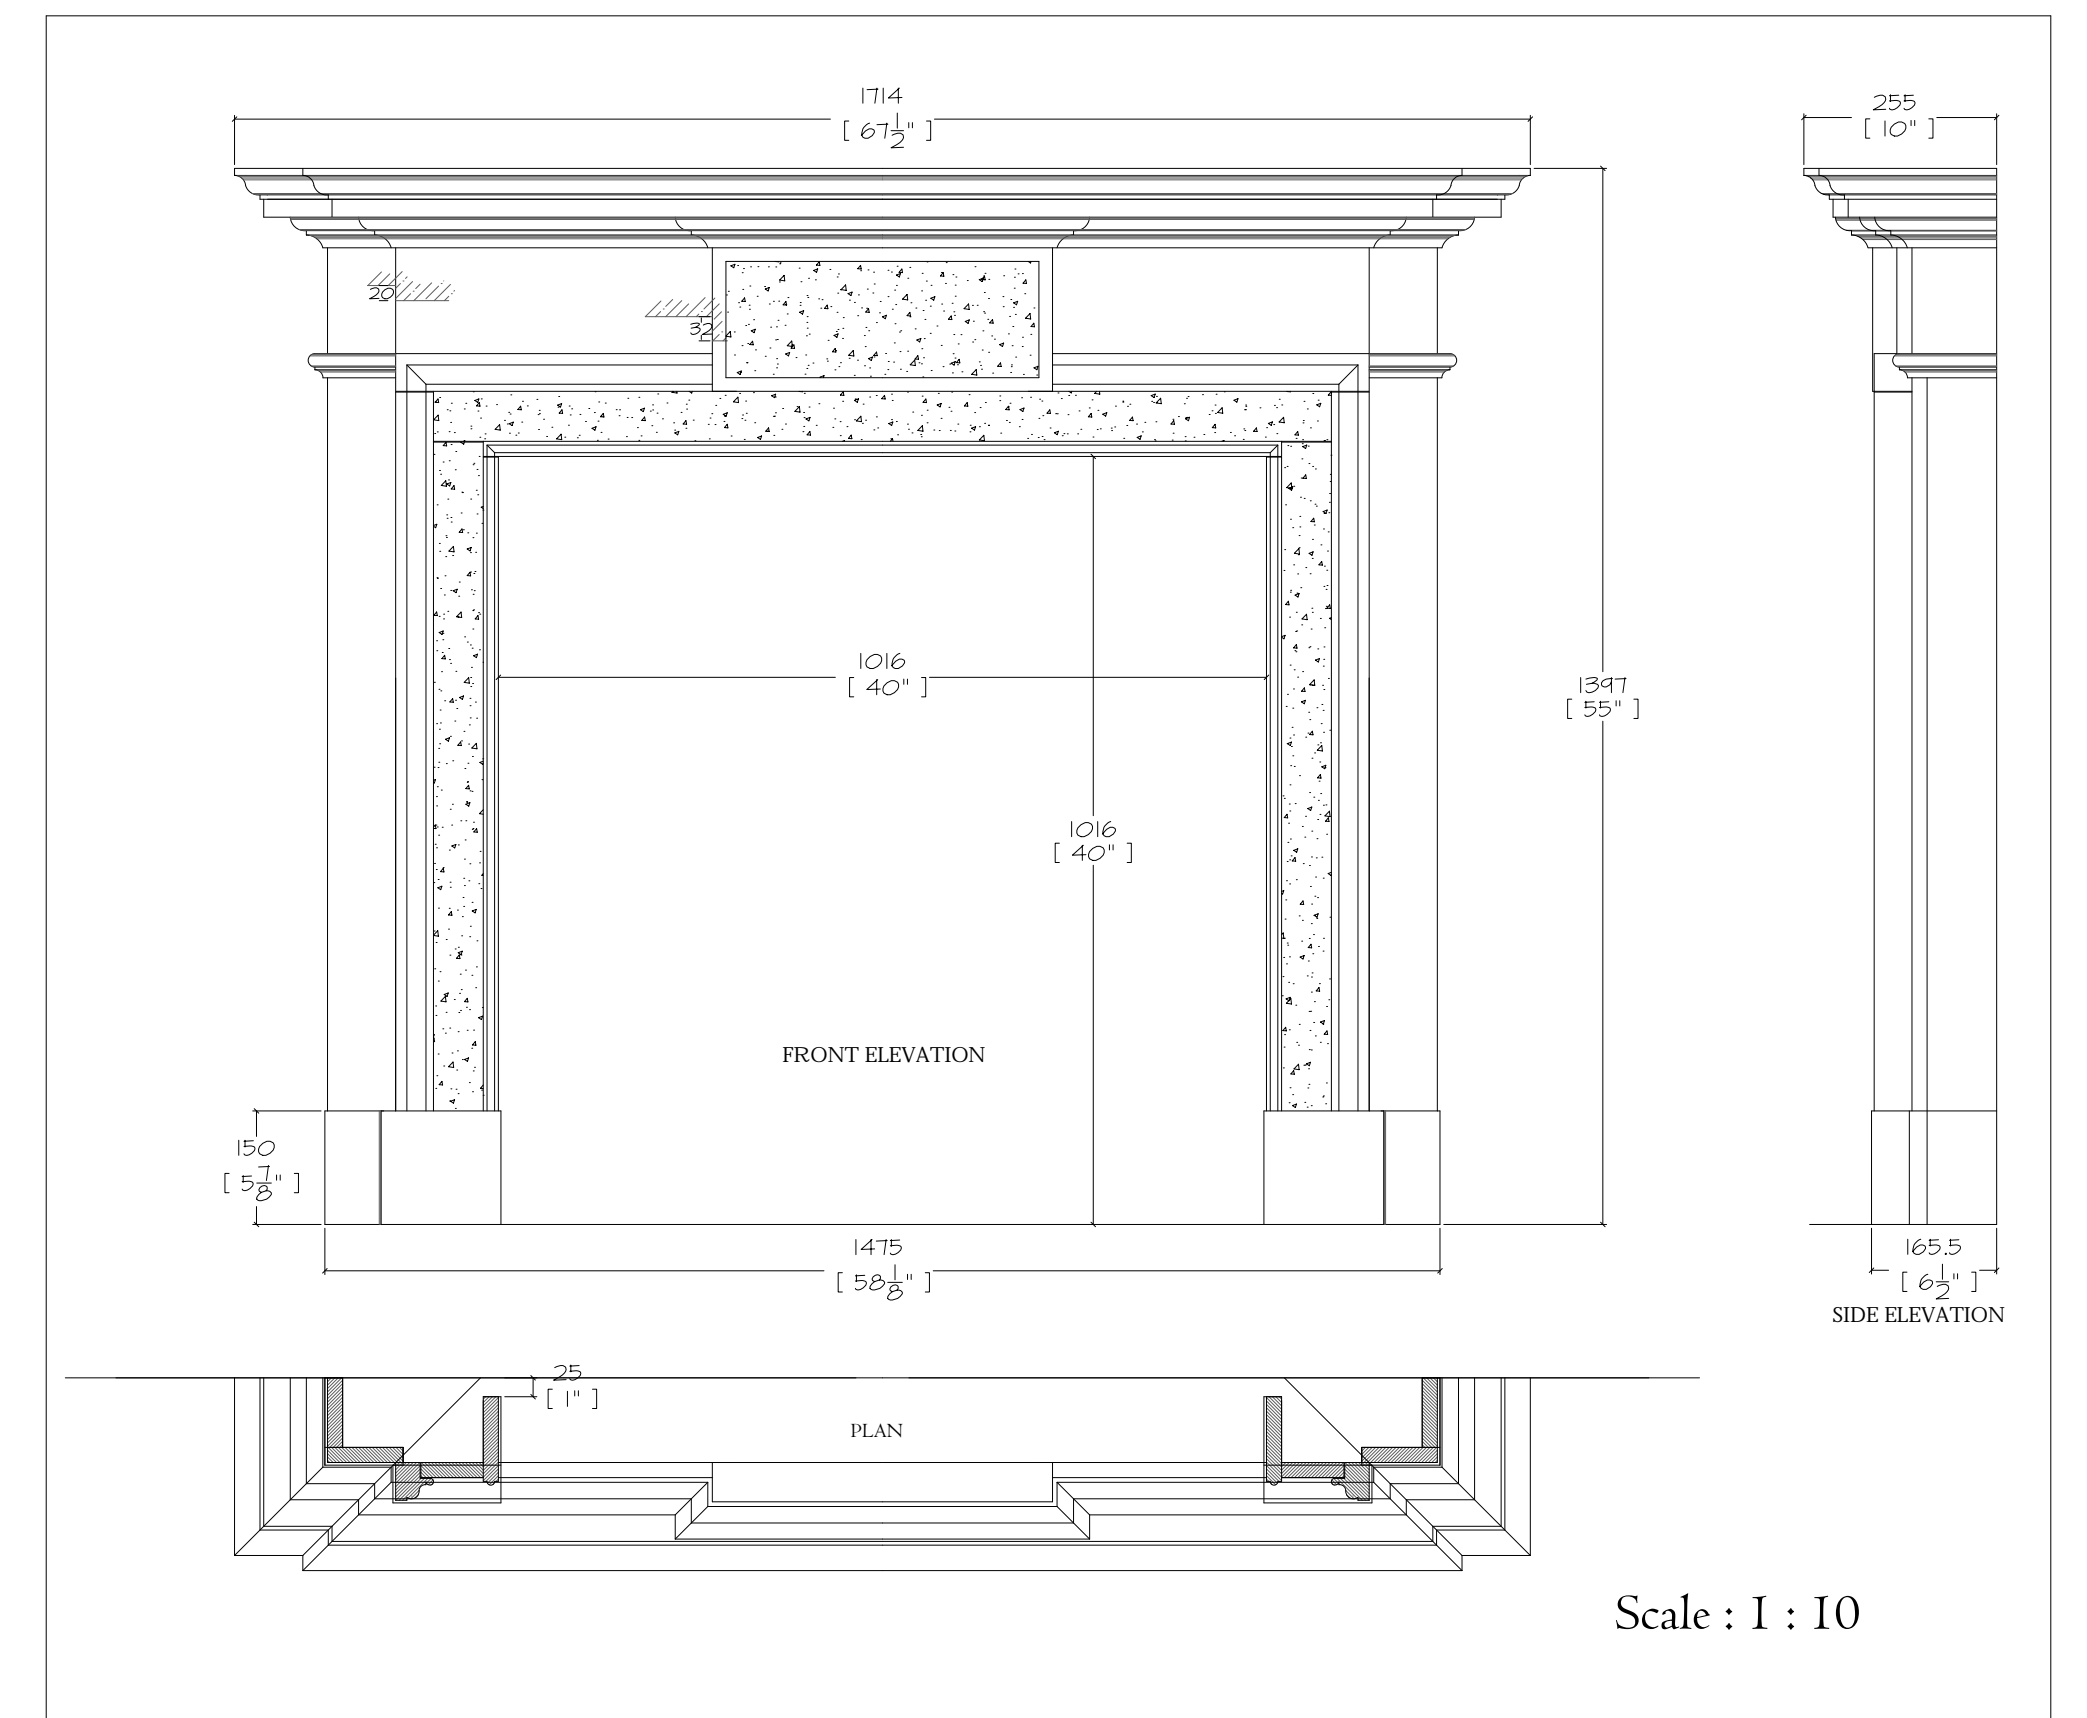
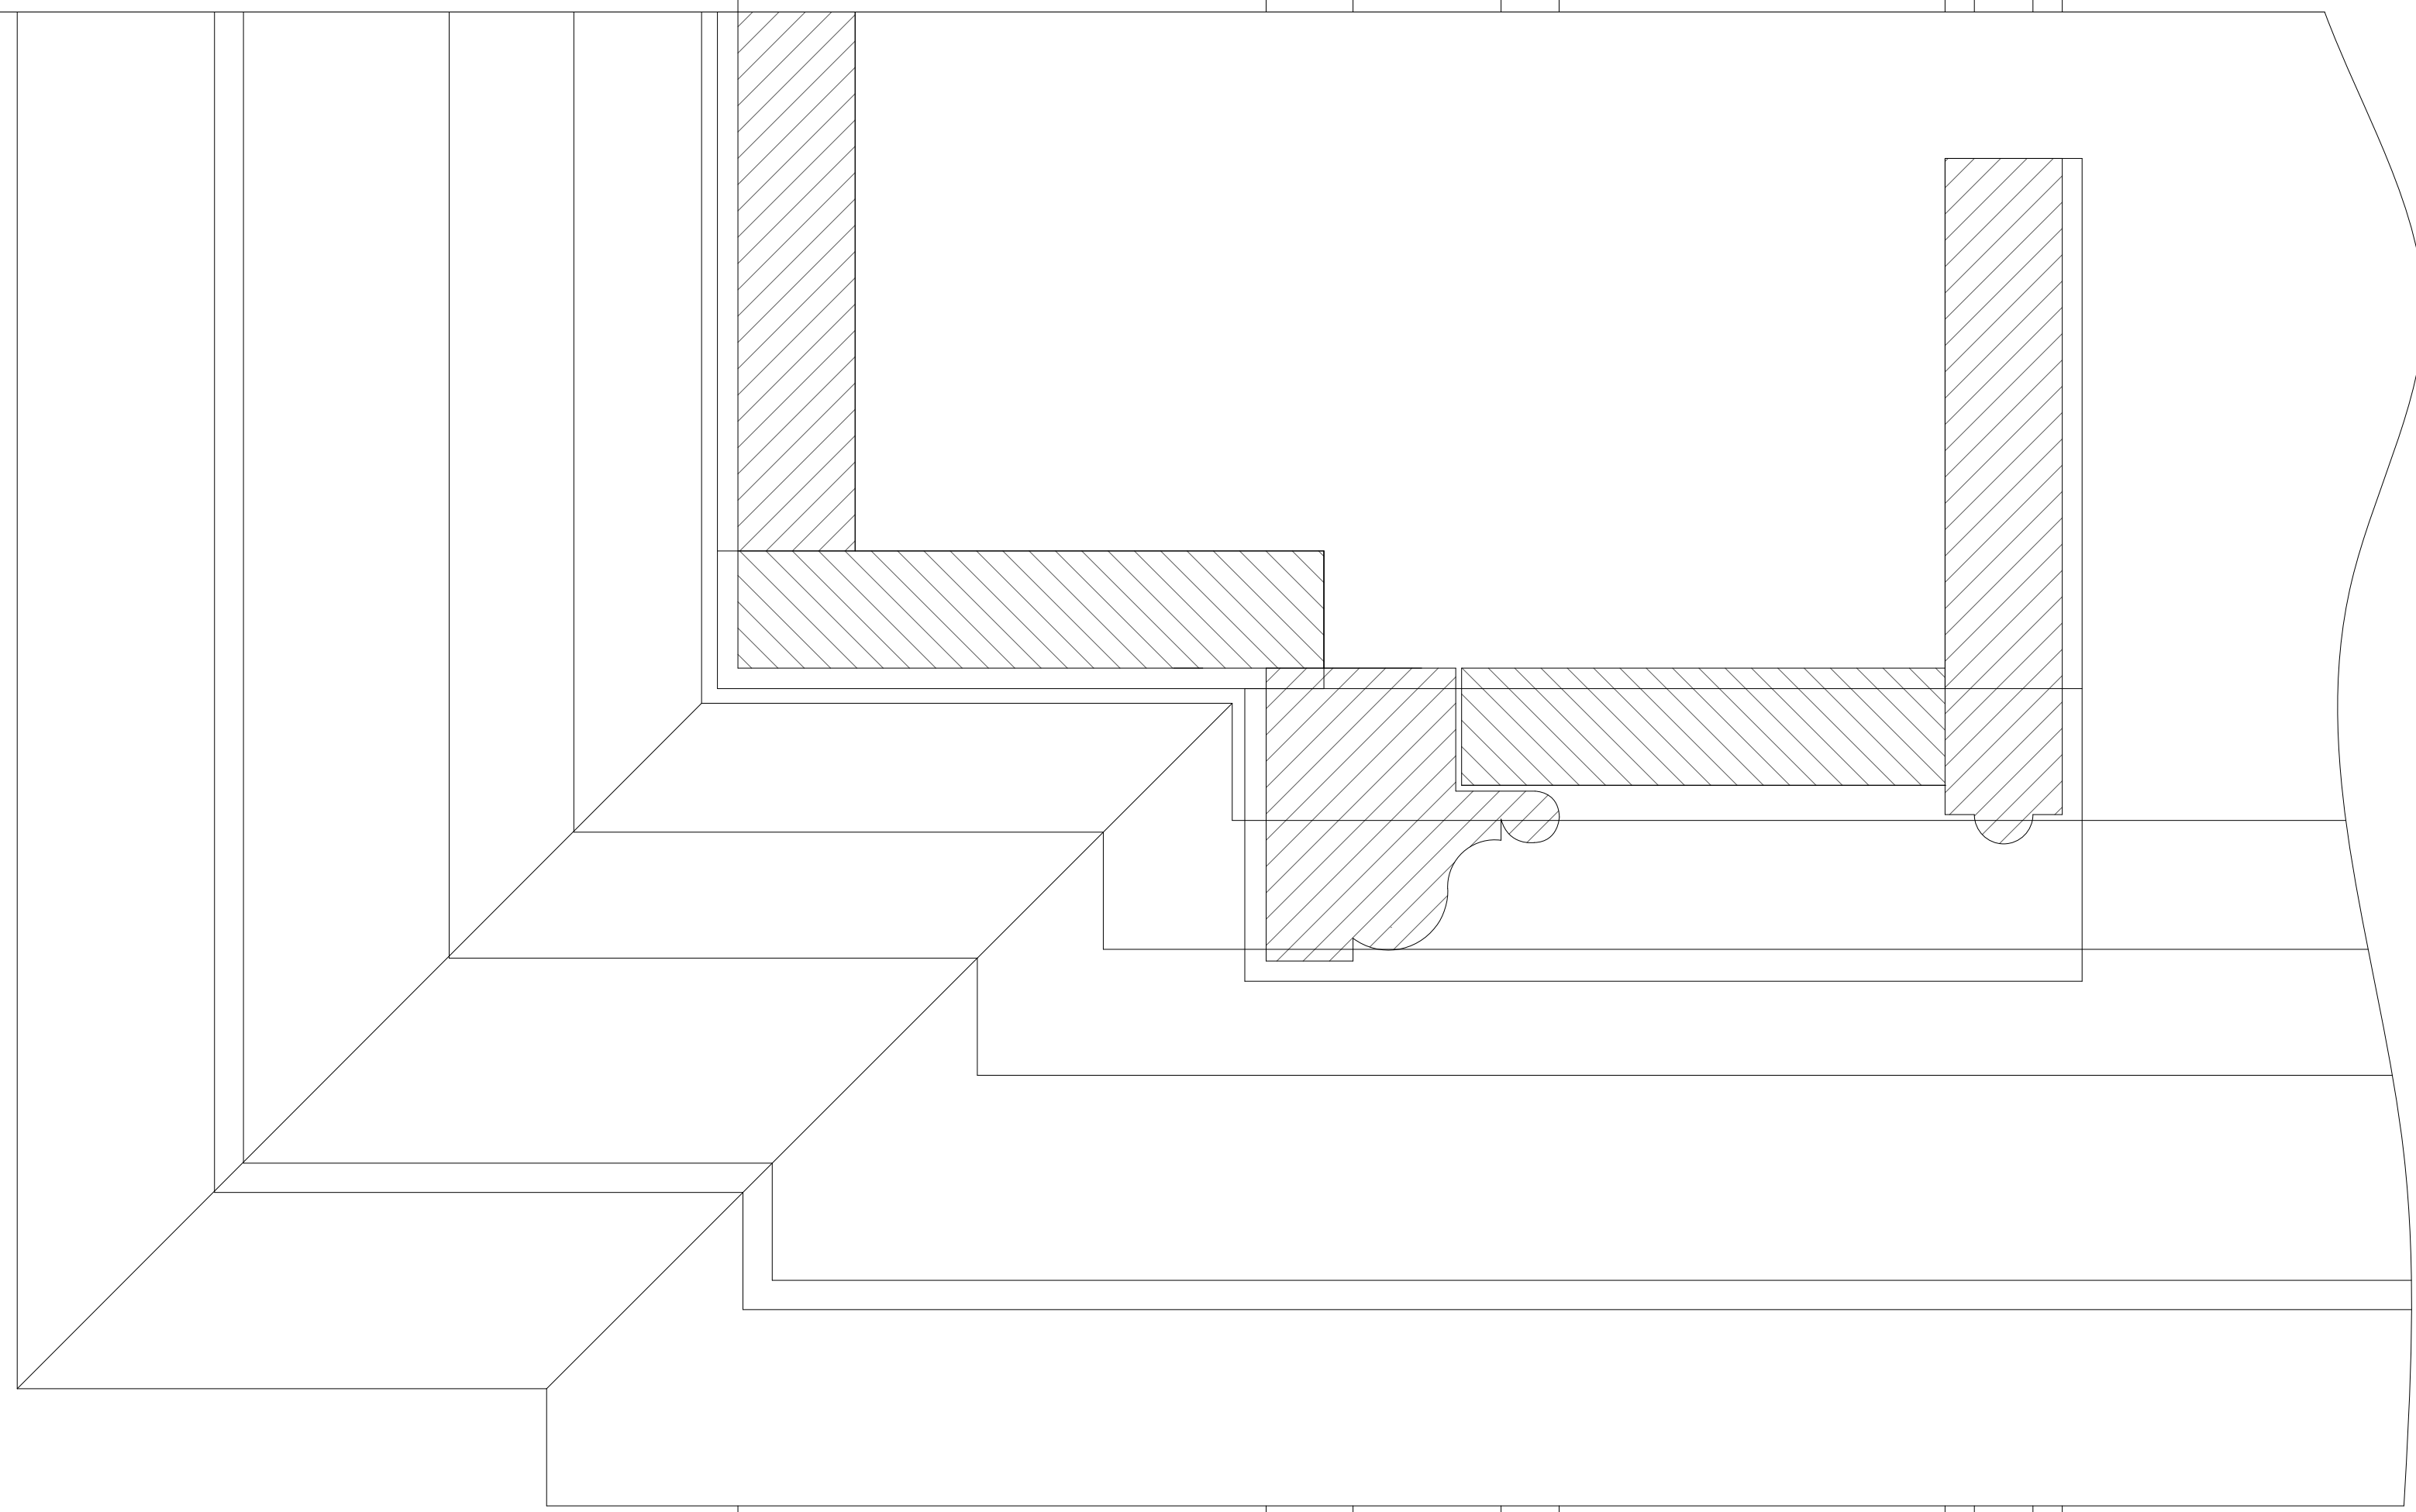


The ATHENIAN

Date: 13/07/2010 Scale: 1:10 @ A4

DRAWING NO.9098r7

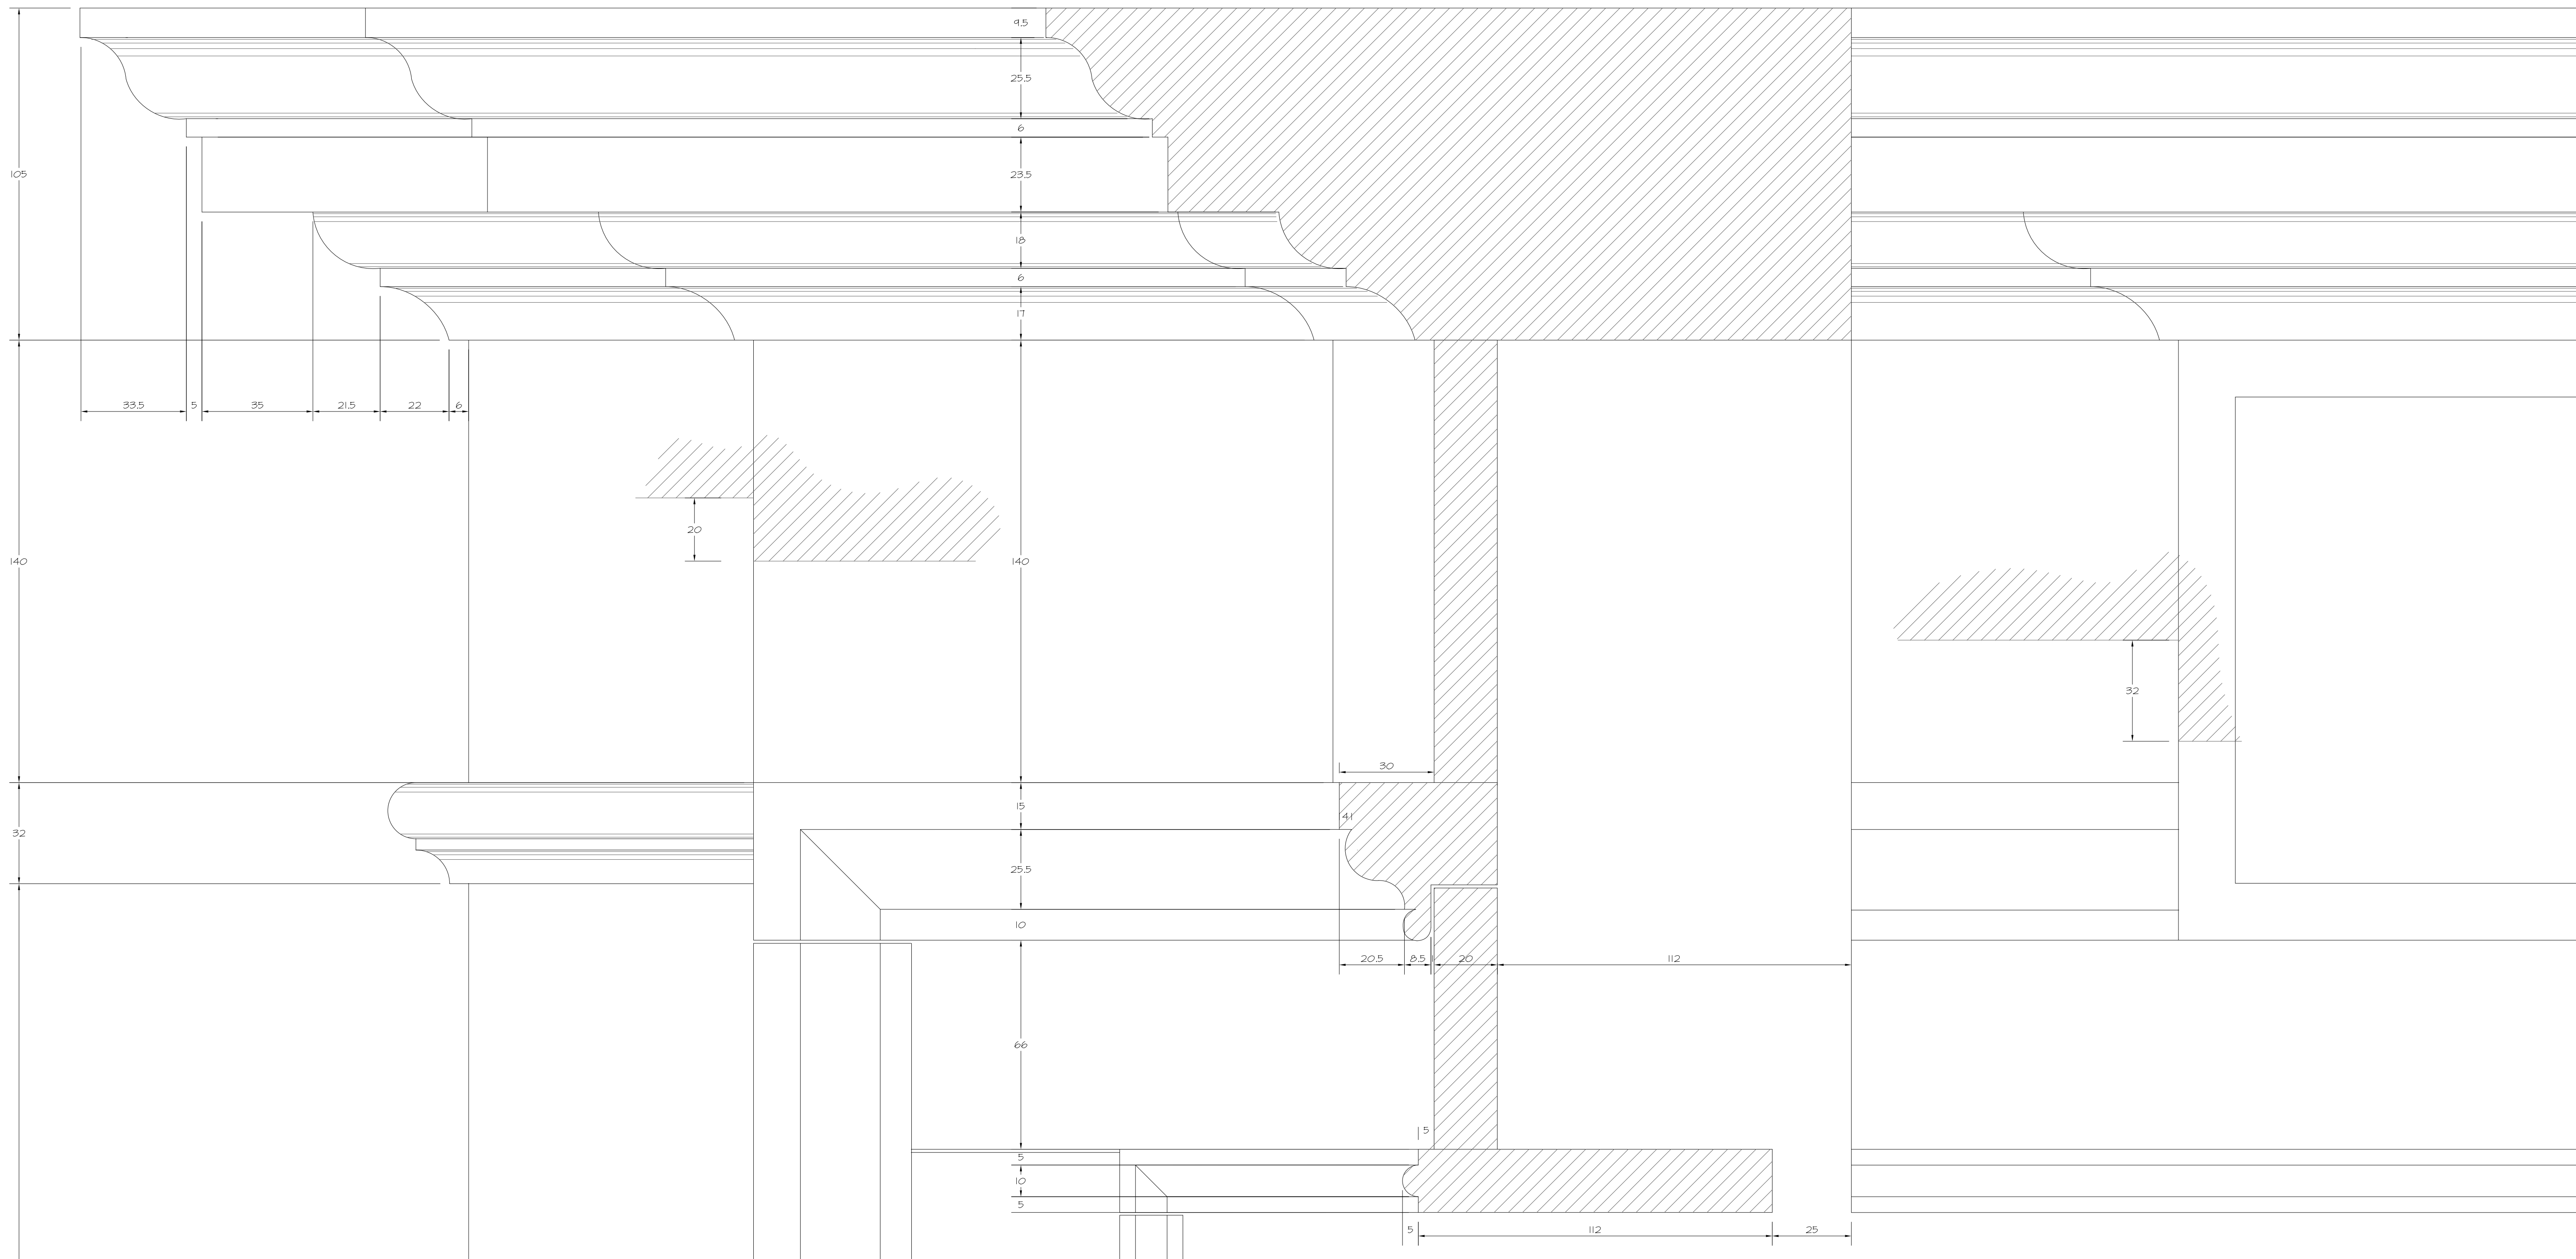

Plan Of
Footblock

